

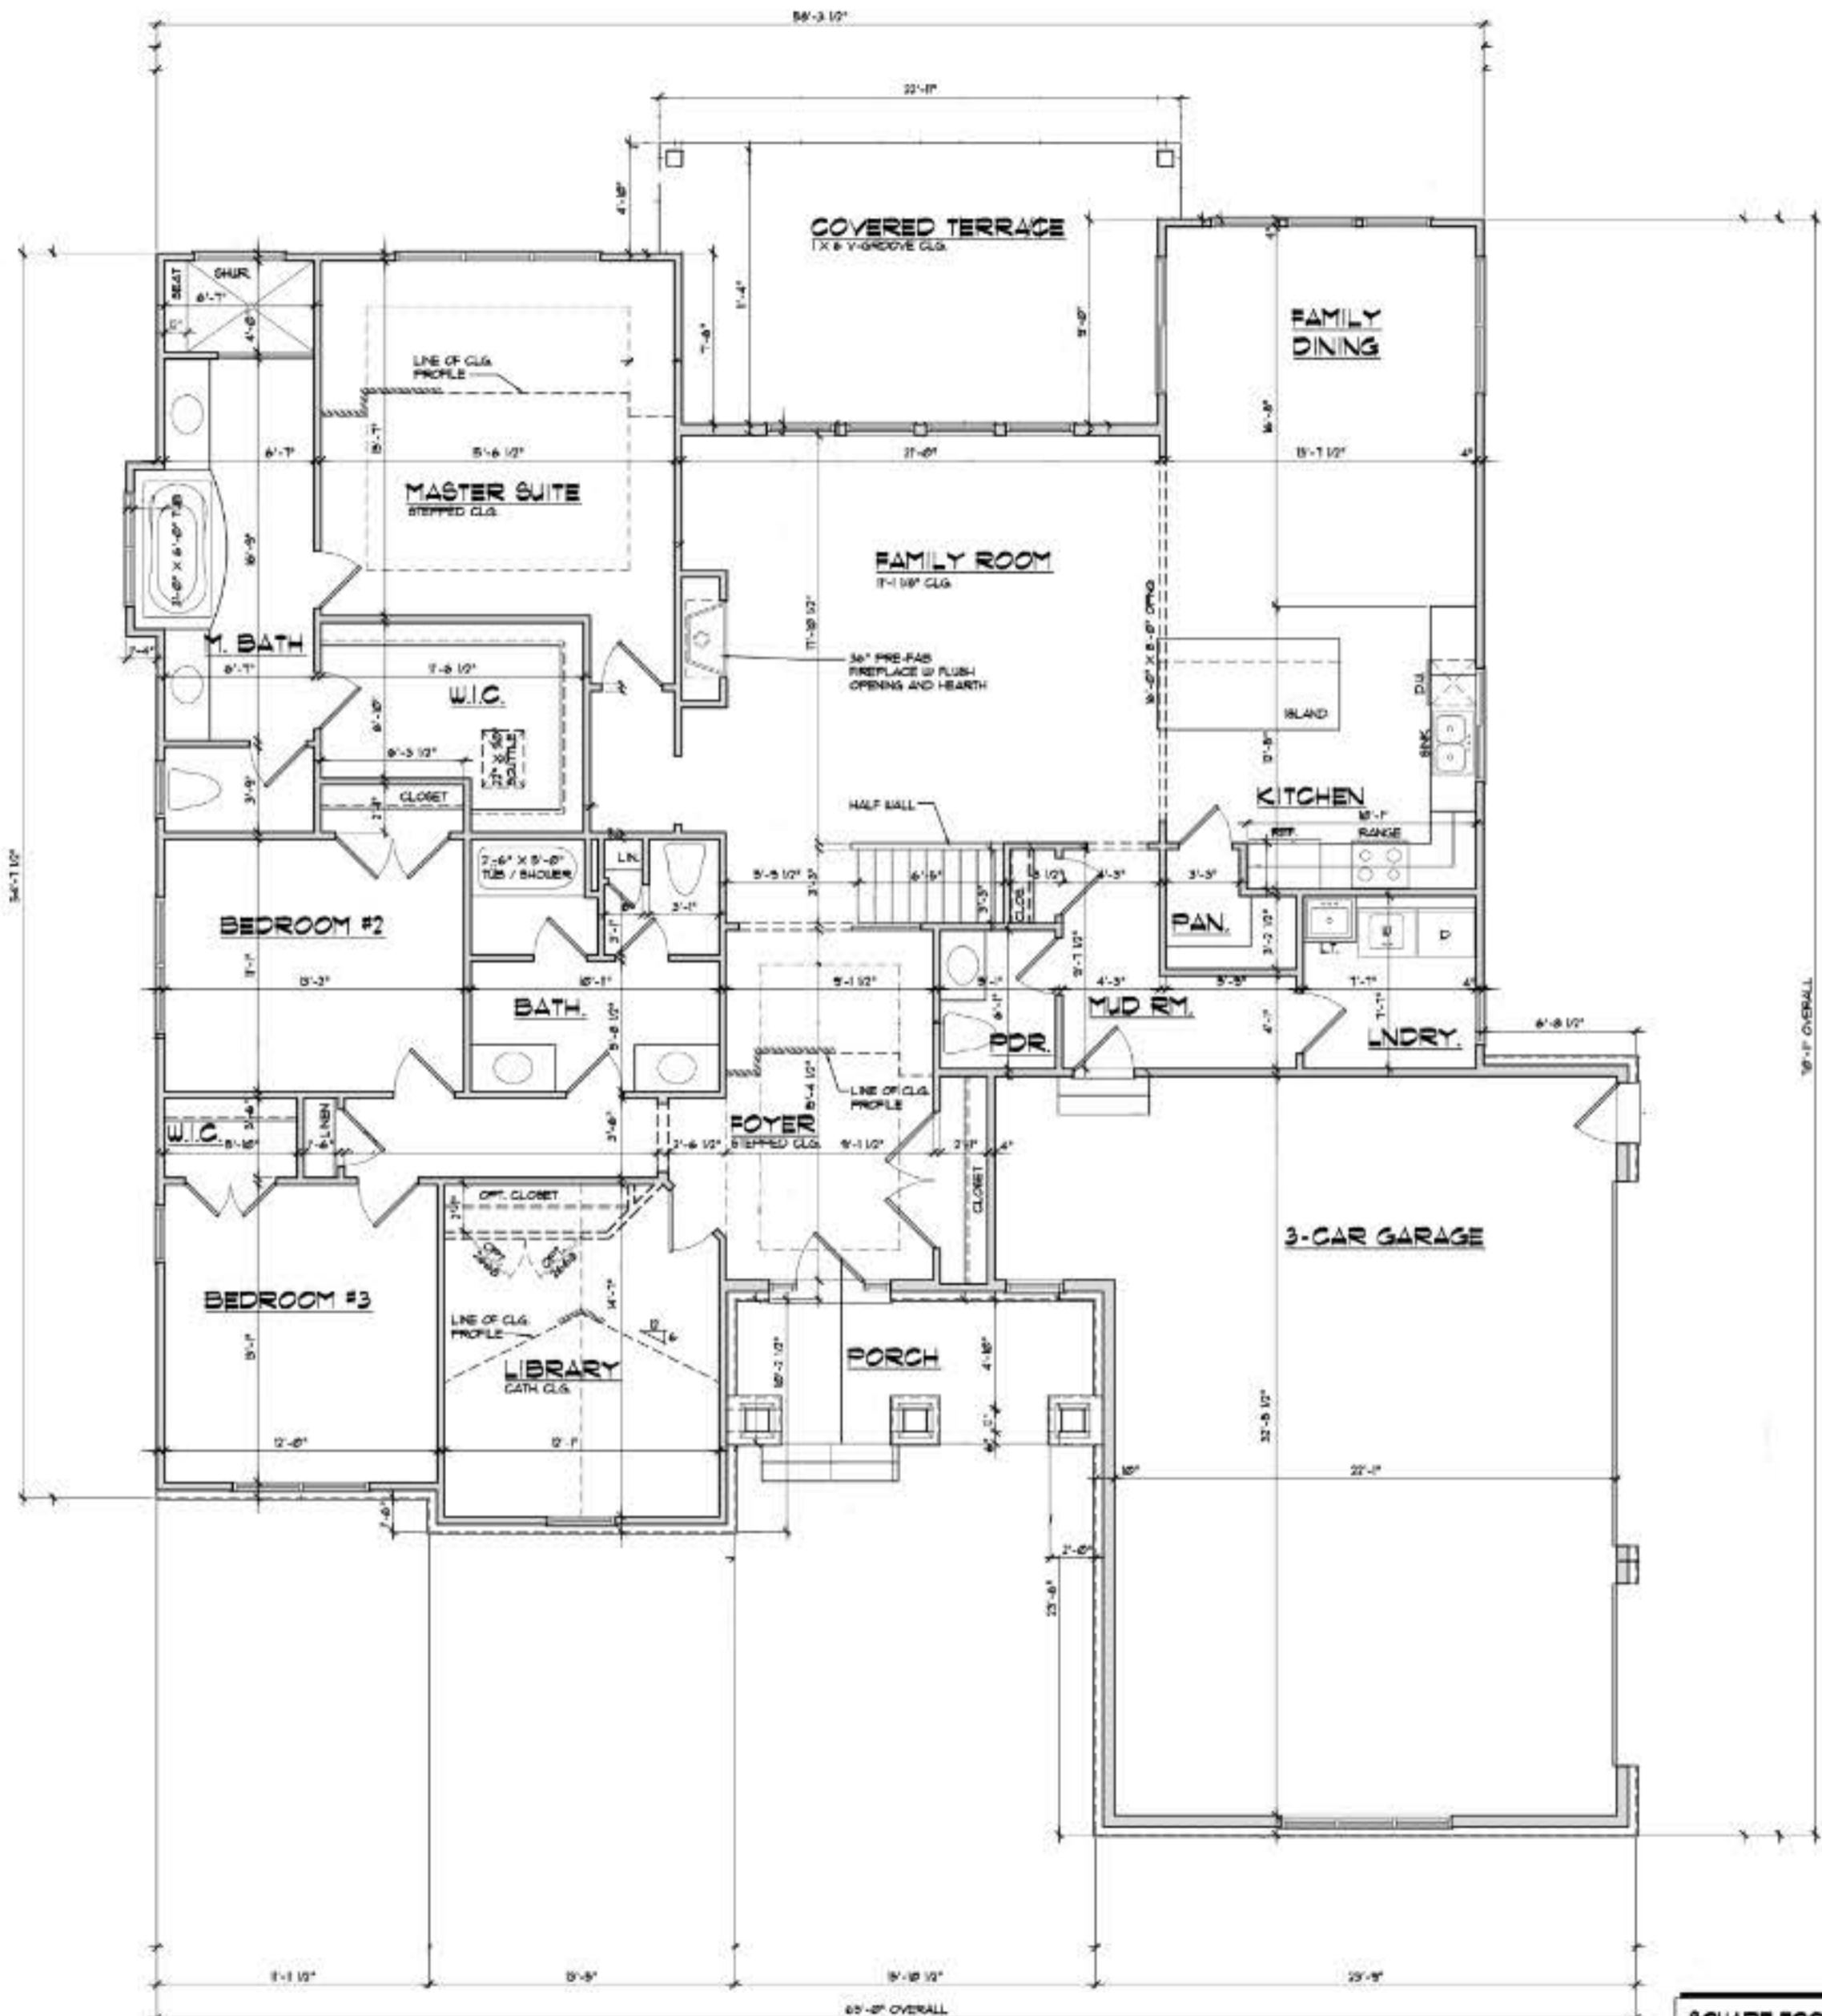


**FRONT ELEVATION**  
SCALE: 1/4" = 1'-0"

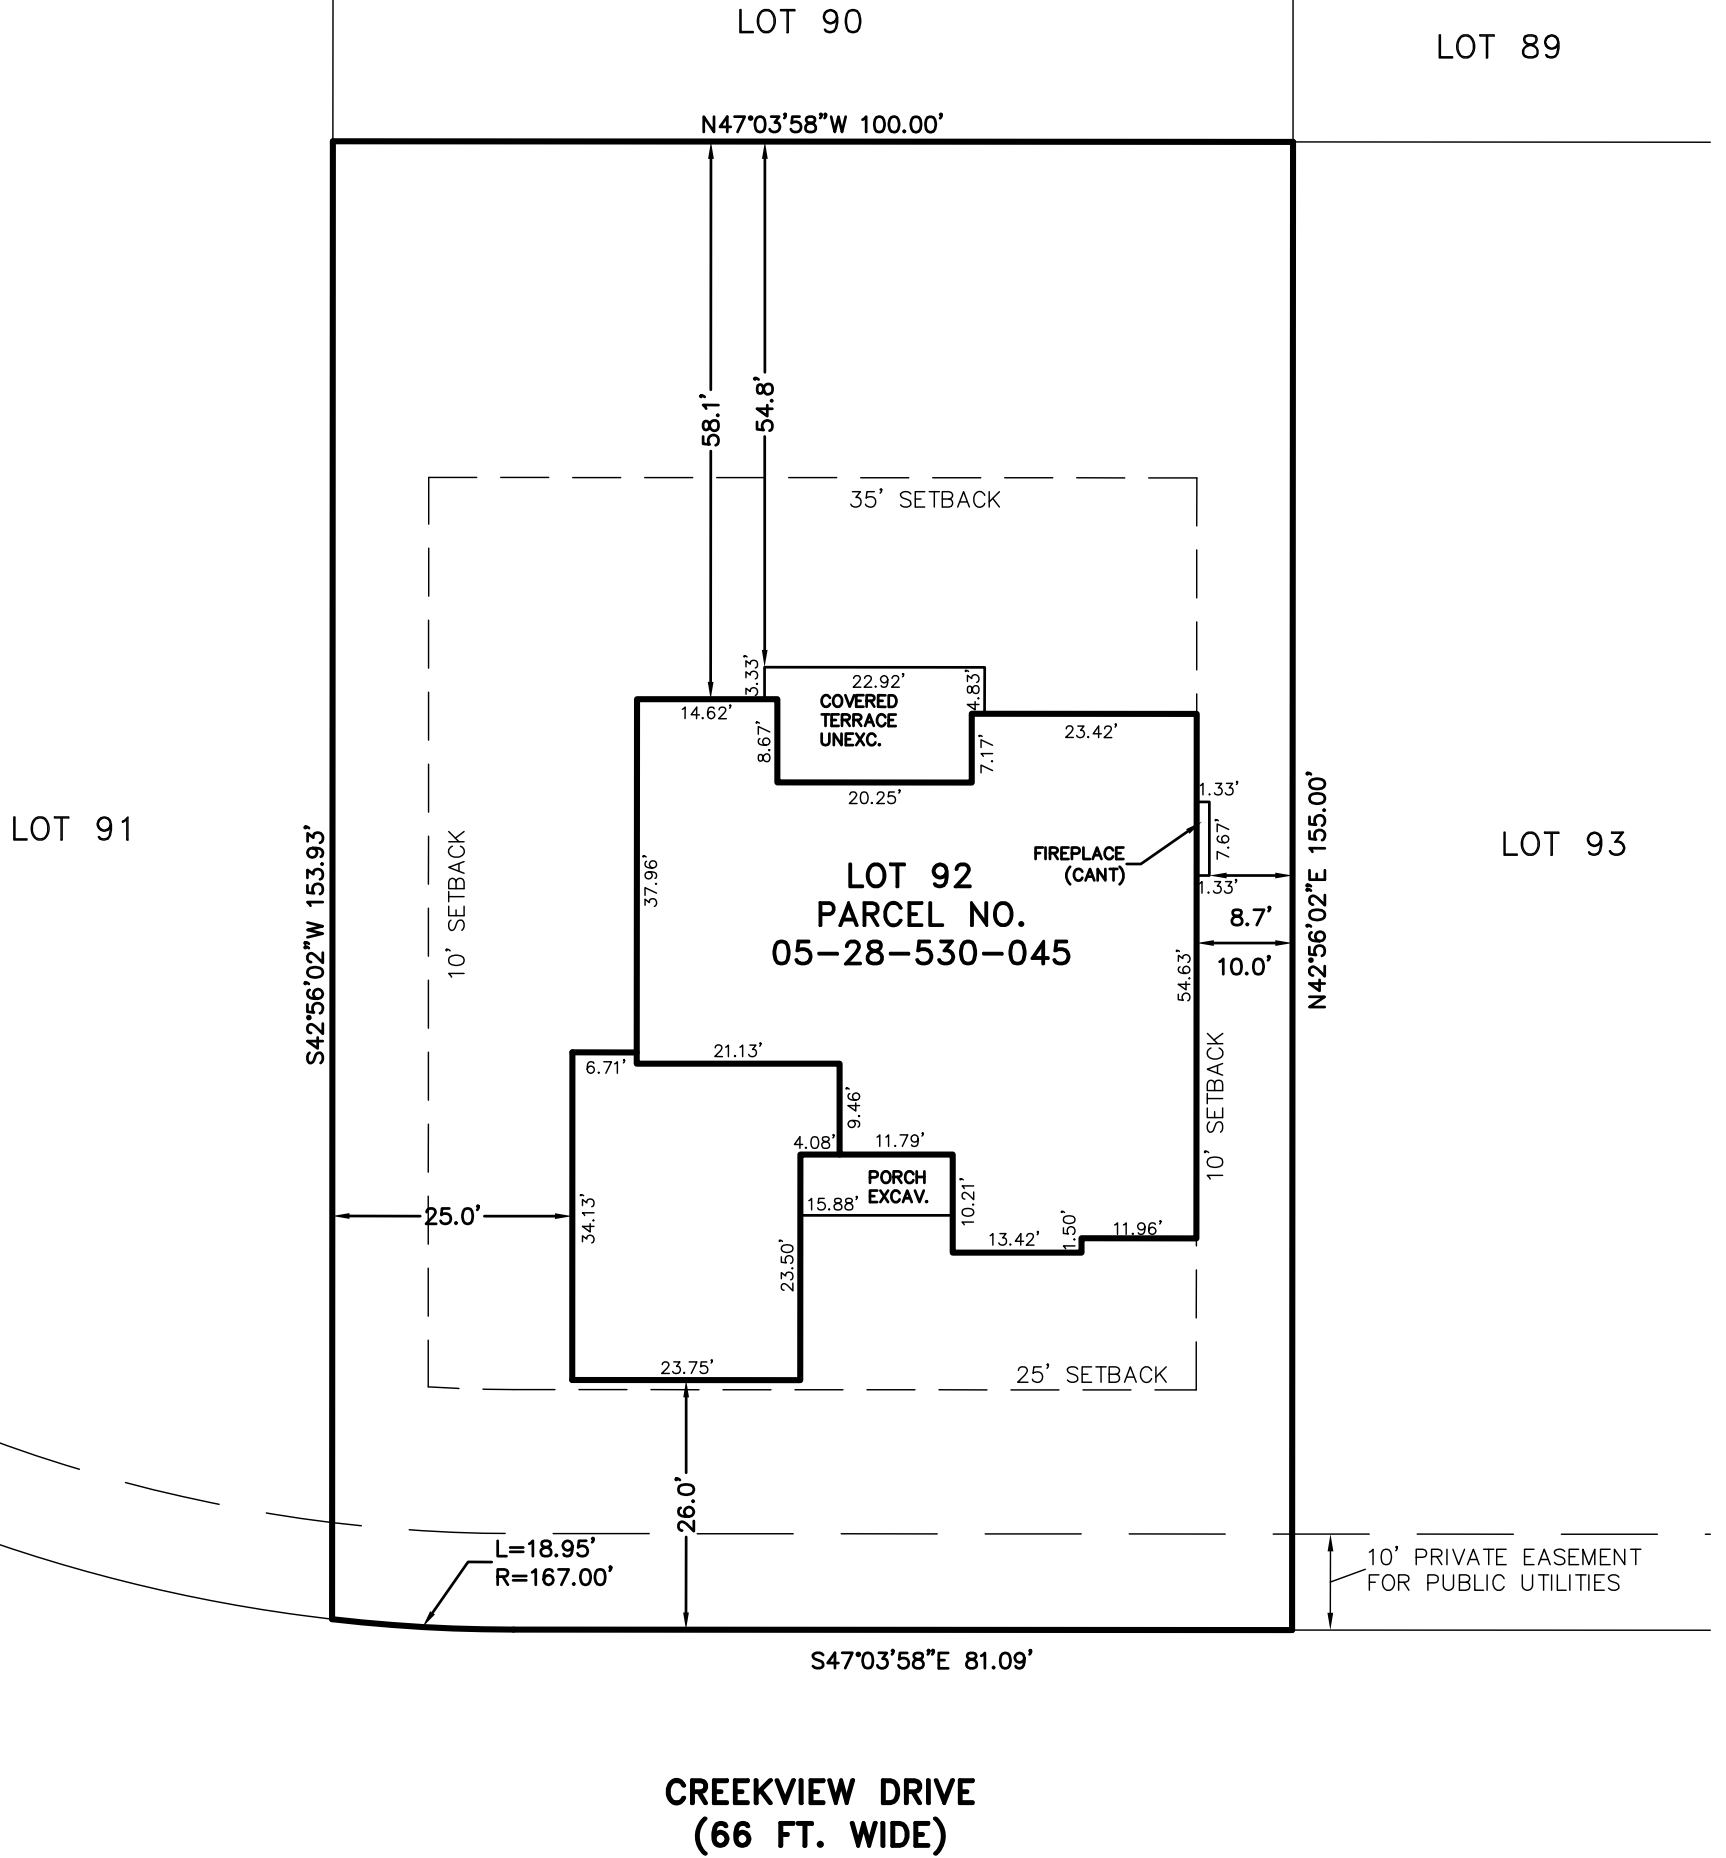

**FIRST FLOOR PLAN**  
SCALE: 1/4" = 1'-0"

**SQUARE FOOTAGE**  
TOTAL = 2580 SQUARE FOOTAGE

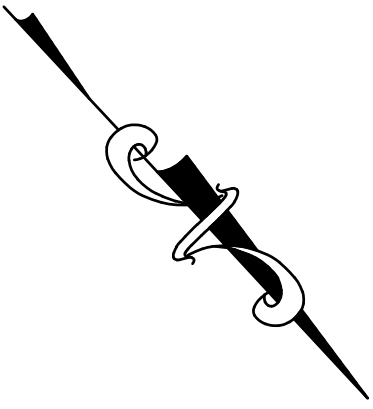

**DESCRIPTION:**

LOT 92 RIVERSHYRE NO 4 SEC 28 T7N R8E

REVISED



**ALPINE ENGINEERING, INC.**  
CIVIL ENGINEERS & LAND SURVEYORS

**RESIDENTIAL**  
SUBDIVISIONS  
SITE CONDOMINIUM  
MULTI-FAMILY  
PLOT PLANS  
CONSTRUCTION LAYOUT

**SURVEYING**  
ALTA SURVEYS  
BOUNDARY SURVEYS  
TOPOGRAPHIC SURVEYS  
PARCEL SPLITS

**COMMERCIAL**  
SITE PLANNING  
SITE ENGINEERING  
INDUSTRIAL & MULTI-UNIT  
LAND SURVEYING  
CONSTRUCTION LAYOUT

46892 WEST ROAD  
SUITE 109  
NOVI, MICHIGAN 48377

(248) 926-3701 (BUS)  
(248) 926-3765 (FAX)  
WWW.ALPINE-INC.NET

CLIENT: **WOODLINE BUILDING**

**LOT FIT**


**3299 CREEKVIEW DRIVE**

SECTION: 28      TOWNSHIP: 7 N      RANGE: 8 E  
DAVISON TOWNSHIP  
GENESEE COUNTY  
MICHIGAN

DATE: 5-9-19

DRAWN BY: TTP

CHECKED BY: GLM



FBK:

CHF:

SCALE HOR 1"=20 FT.  
VER 1"= FT.

**1**

19-299